


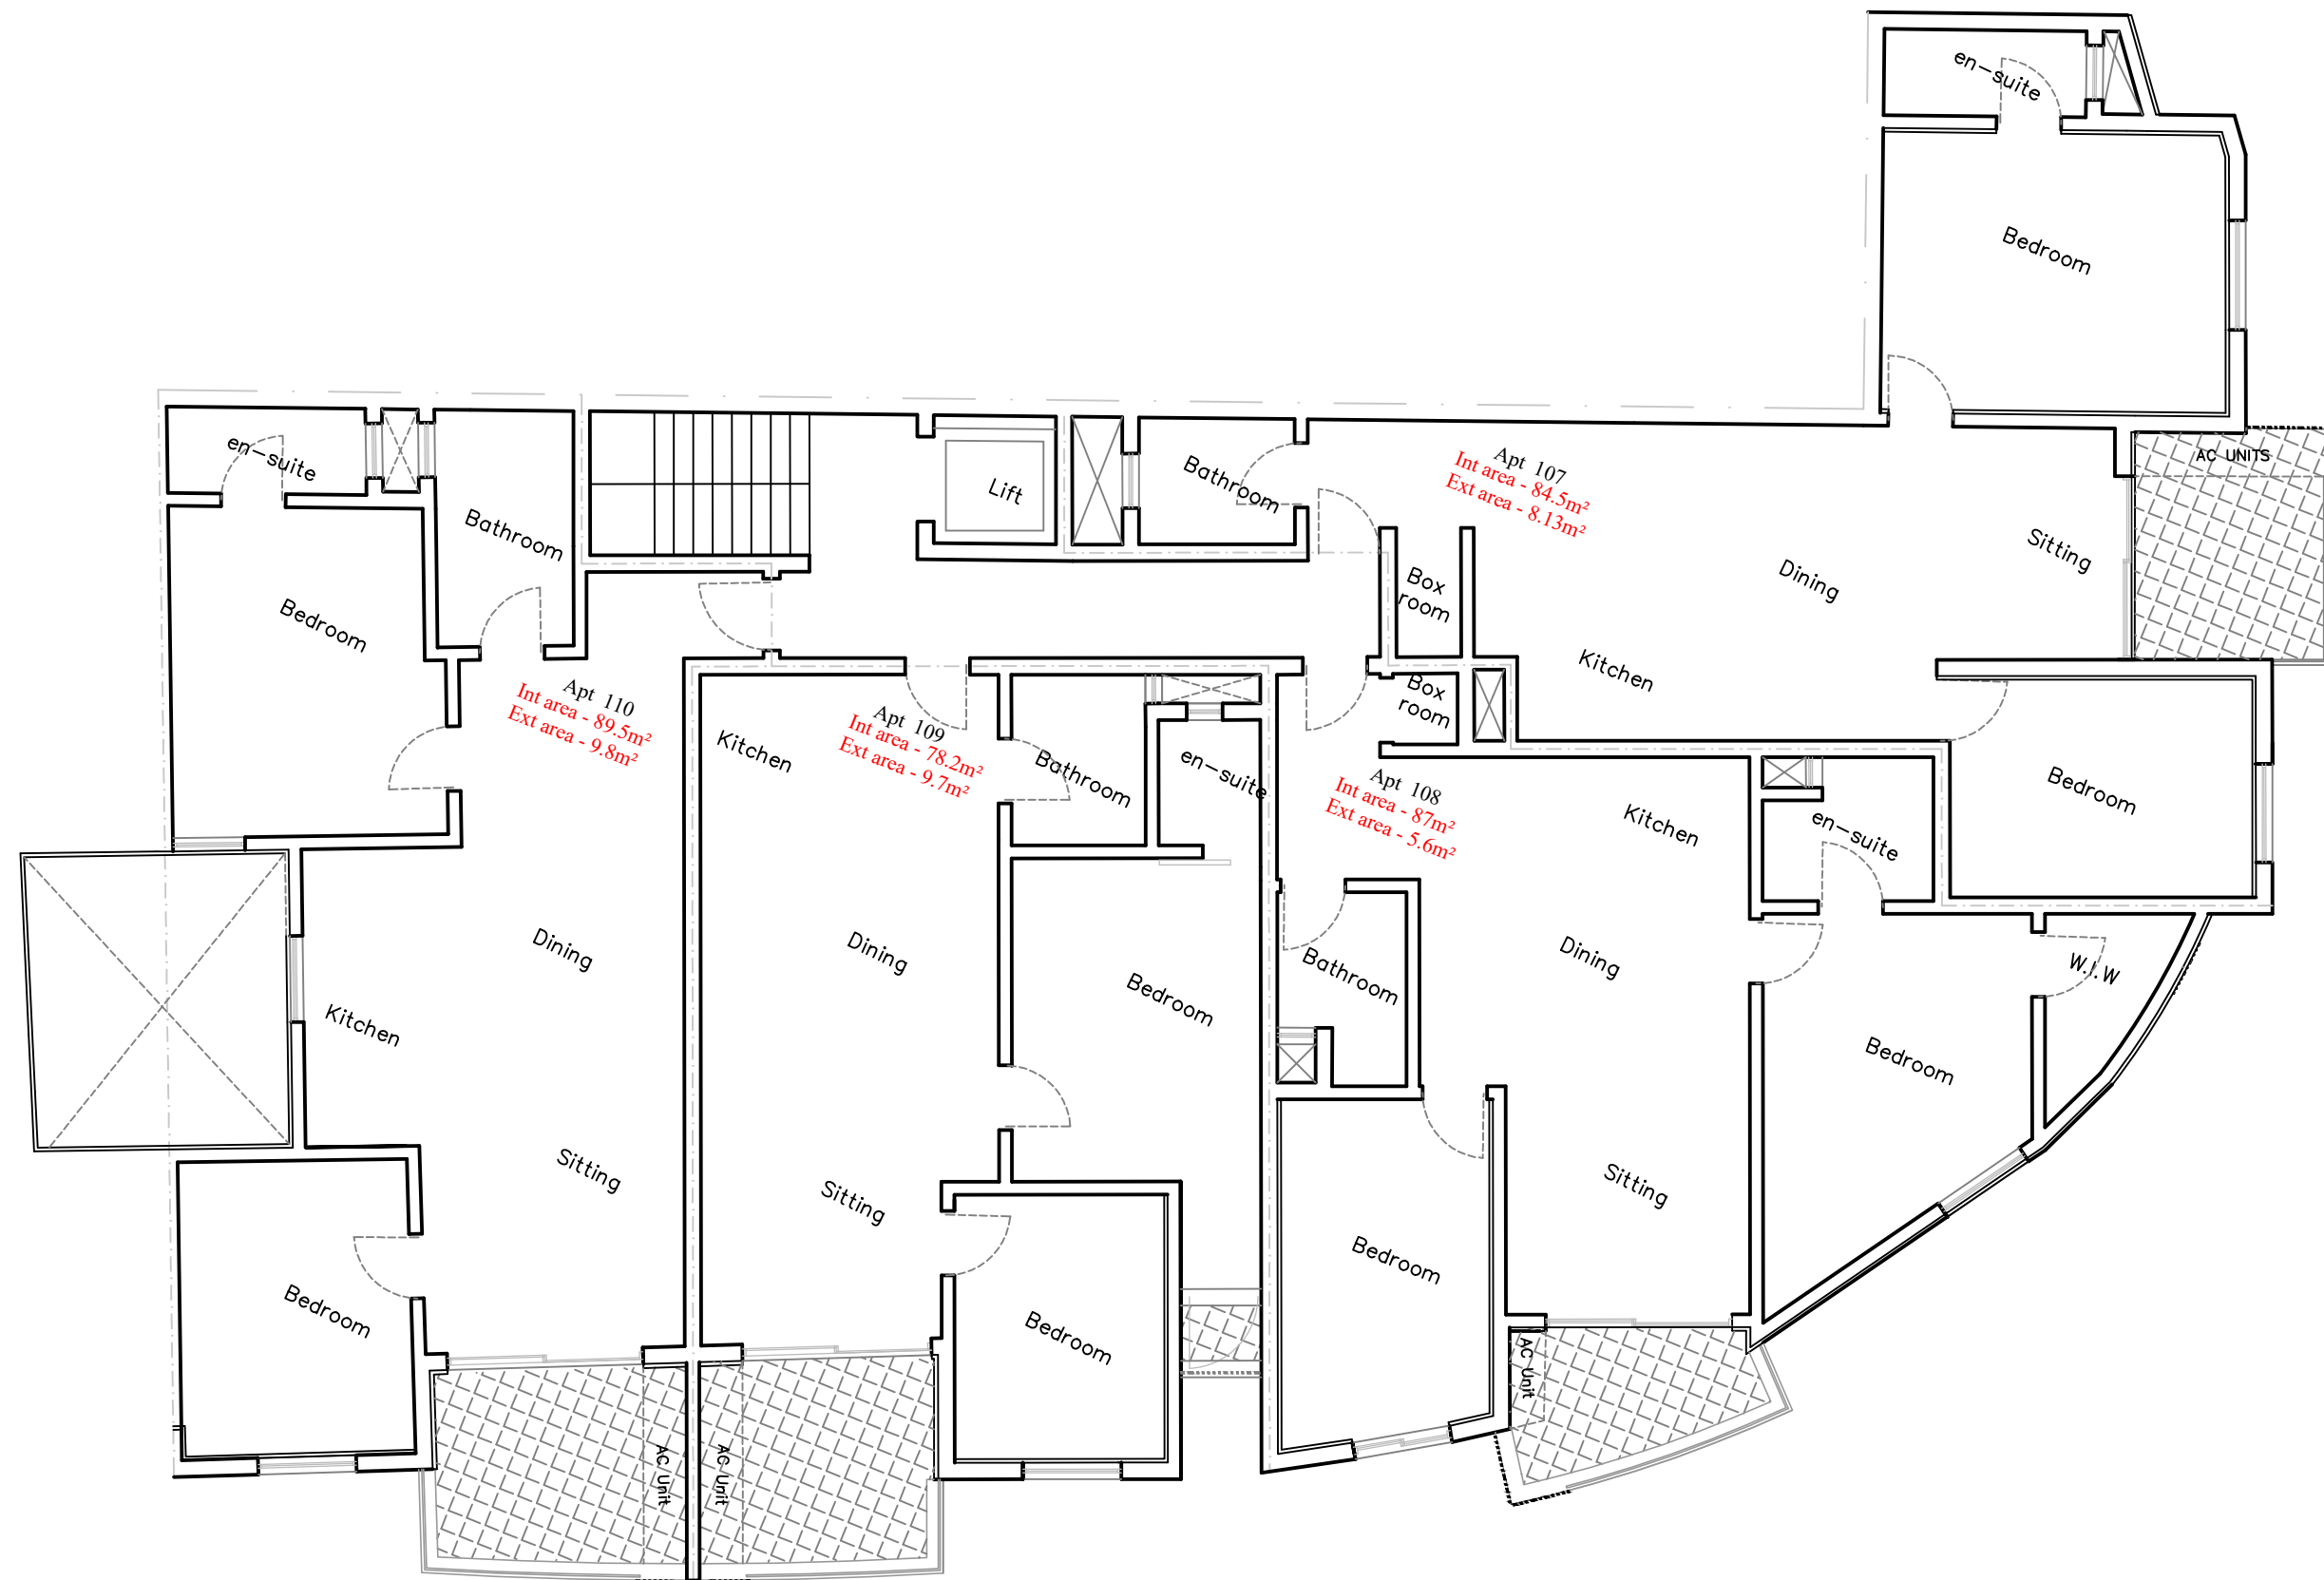

SECOND FLOOR LEVEL
scale 1:100

