


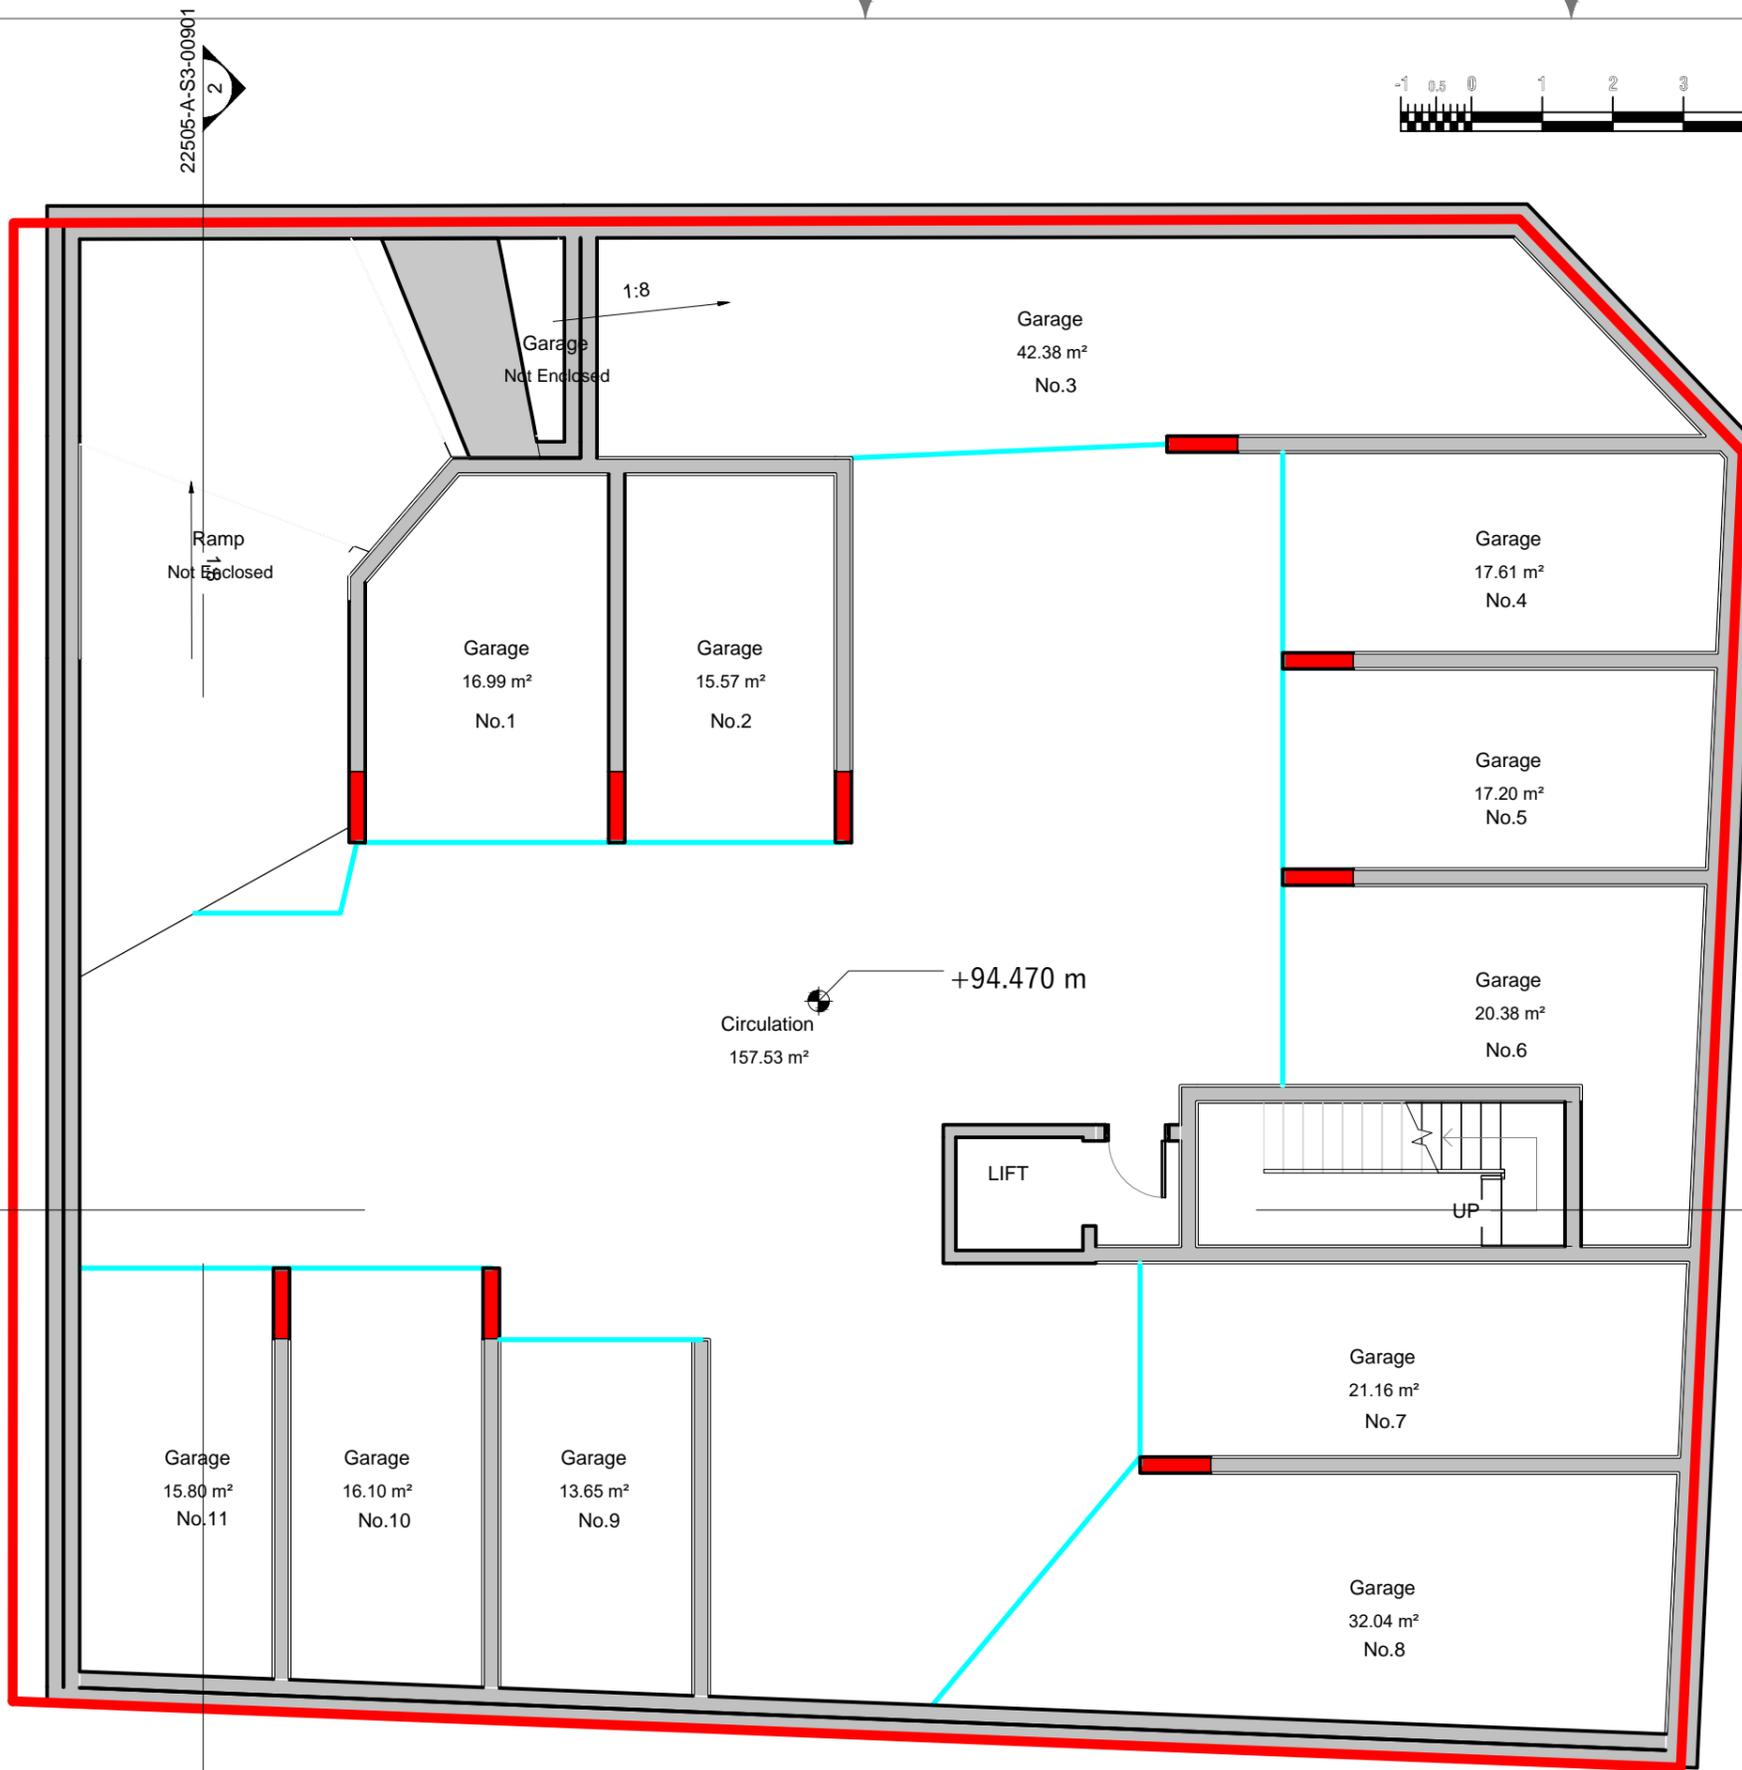

Scale : 1:100



1
22505-A-S3-00901

1
22505-A-S3-00901

22505-A-S3-00901

P1
D1

Proposed Basement -2
Scale 1:100

CLIENT: MR. ANTON CAMILLERI		
JOB TITLE: APARTMENTS ZURRIEQ		
DRAWING TITLE: PROPOSED LAYOUT PLANS		
 <small>NO. 80, TOWER STREET, MOSTA. TEL: 21411790 / 21420895 FAX: 21420897 E-MAIL: perit@mastergroup.com</small>		
ARCHITECT: COLIN ZAMMIT <small>B.E.A. (HONS) A & C.E.P.G.DIP. CONS. TECH.</small>		
DESIGNED BY: M. C.	DRAWN BY: O.P.	APPROVED BY: C. Z.
SITE SURVEYED BY: COMPANY NAME / PERSON		
DATE: MARCH 2023	DRAWING NO.:	
JOB NO: 3466-21	SCALE: 1:100	1