
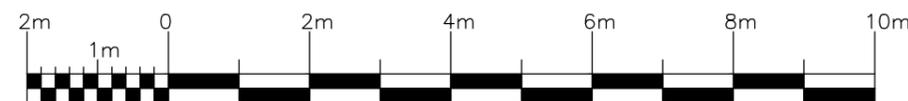


BLOCK PLAN
Scale 1:100

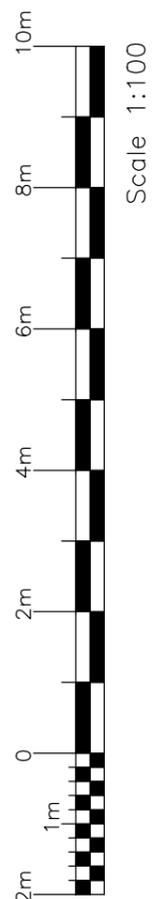

PERIT **mELANIE SPITERI**

+356 7953 9511 • melanie@peritms.com
Triq L Sant, M'Scala - Malta

Project Description:
Site at (Vacant site), Triq is-Seneskalk,
Triq Francis Attard, Naxxar

Drawing Title:
Block 200 - Plan - Level 0

<i>Drawn</i> M.G.	<i>Approved</i> M.S.	<i>Scale</i> 1:100	<i>Sheet Size</i> A3
<i>Client</i> Onyx Investments Ltd		<i>Date</i> 20/05/2024	
<i>Drg No</i> 01	<i>Job No</i> 24 044	<i>Rev</i> 00	