

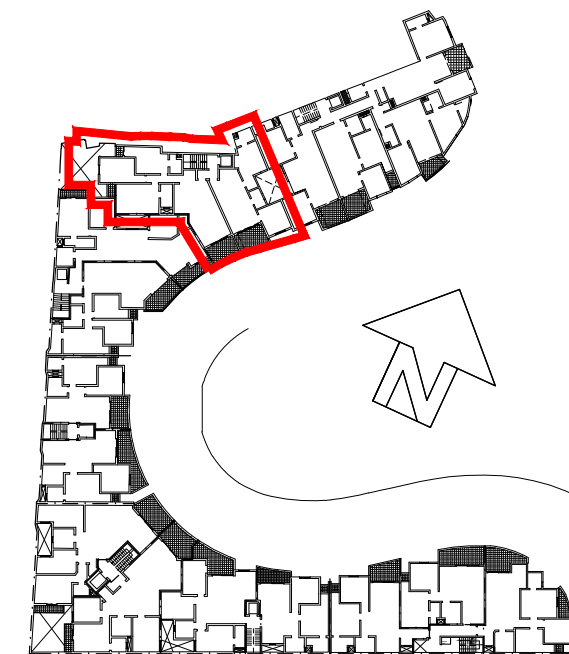


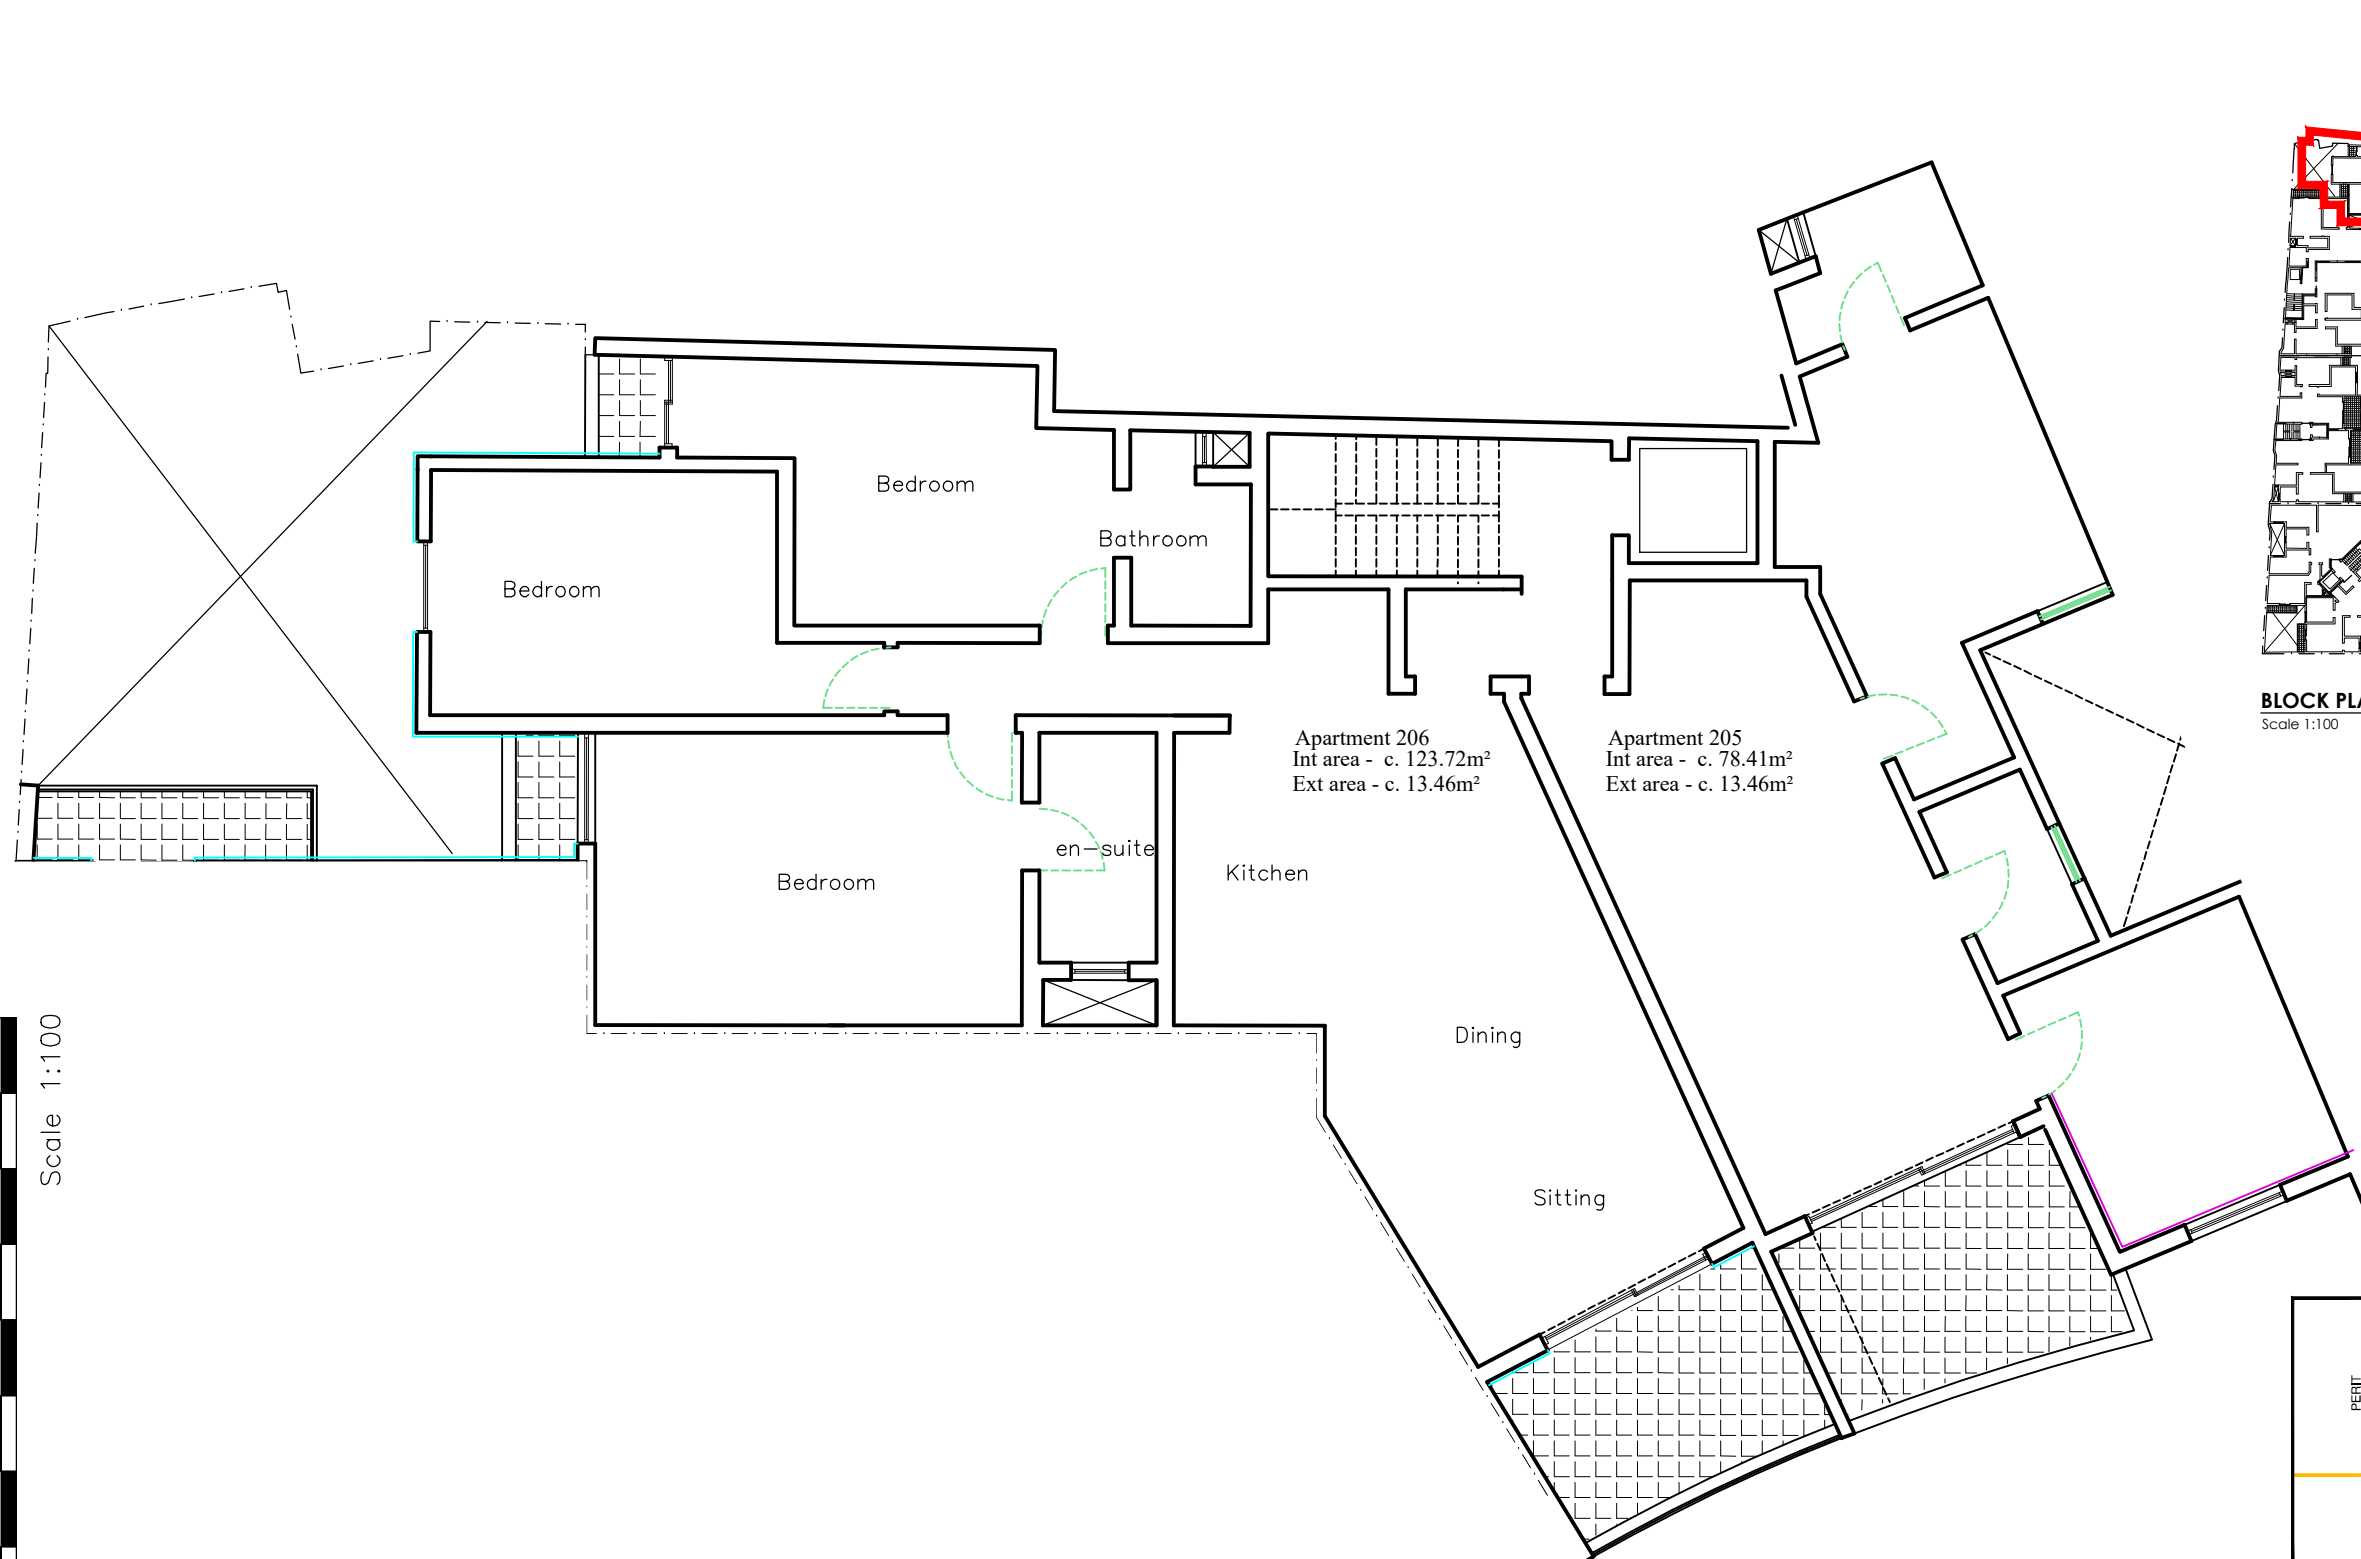

BLOCK PLAN
Scale 1:100

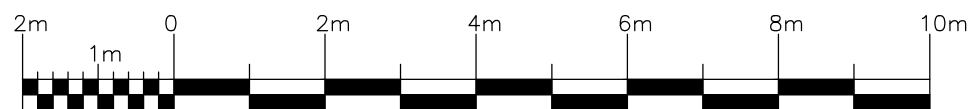

Scale 1:100

PERIT **melanie SPITERI**

+356 7953 9511 • melanie@peritms.com
Triq L Sant, M'Scala - Malta

Project Description:

Site at (Vacant site), Triq is-Seneskalk,
Triq Francis Attard, Naxxar

Drawing Title:

Block 200 - Plan - Level 2

Drawn M.G.	Approved M.S.	Scale 1:100	Sheet Size A3
Client Onyx Investments Ltd		Date 20/05/2024	
Drg No 03		Job No 24 044	Rev 00