
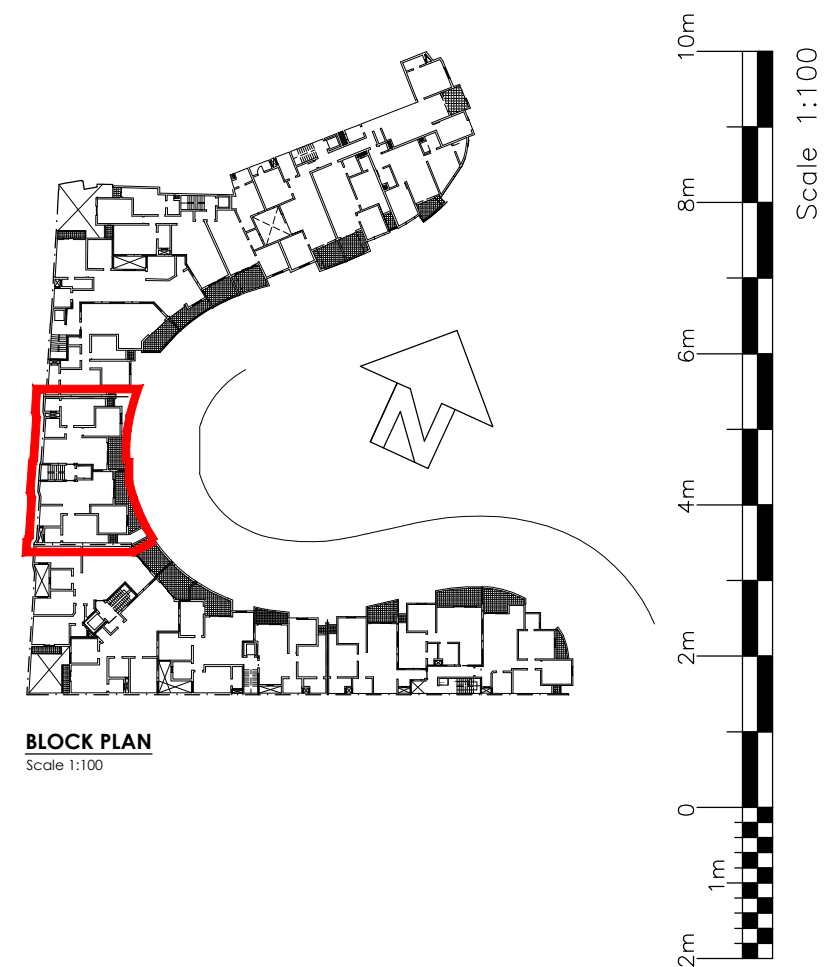
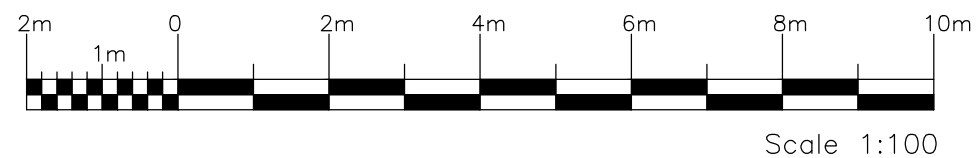


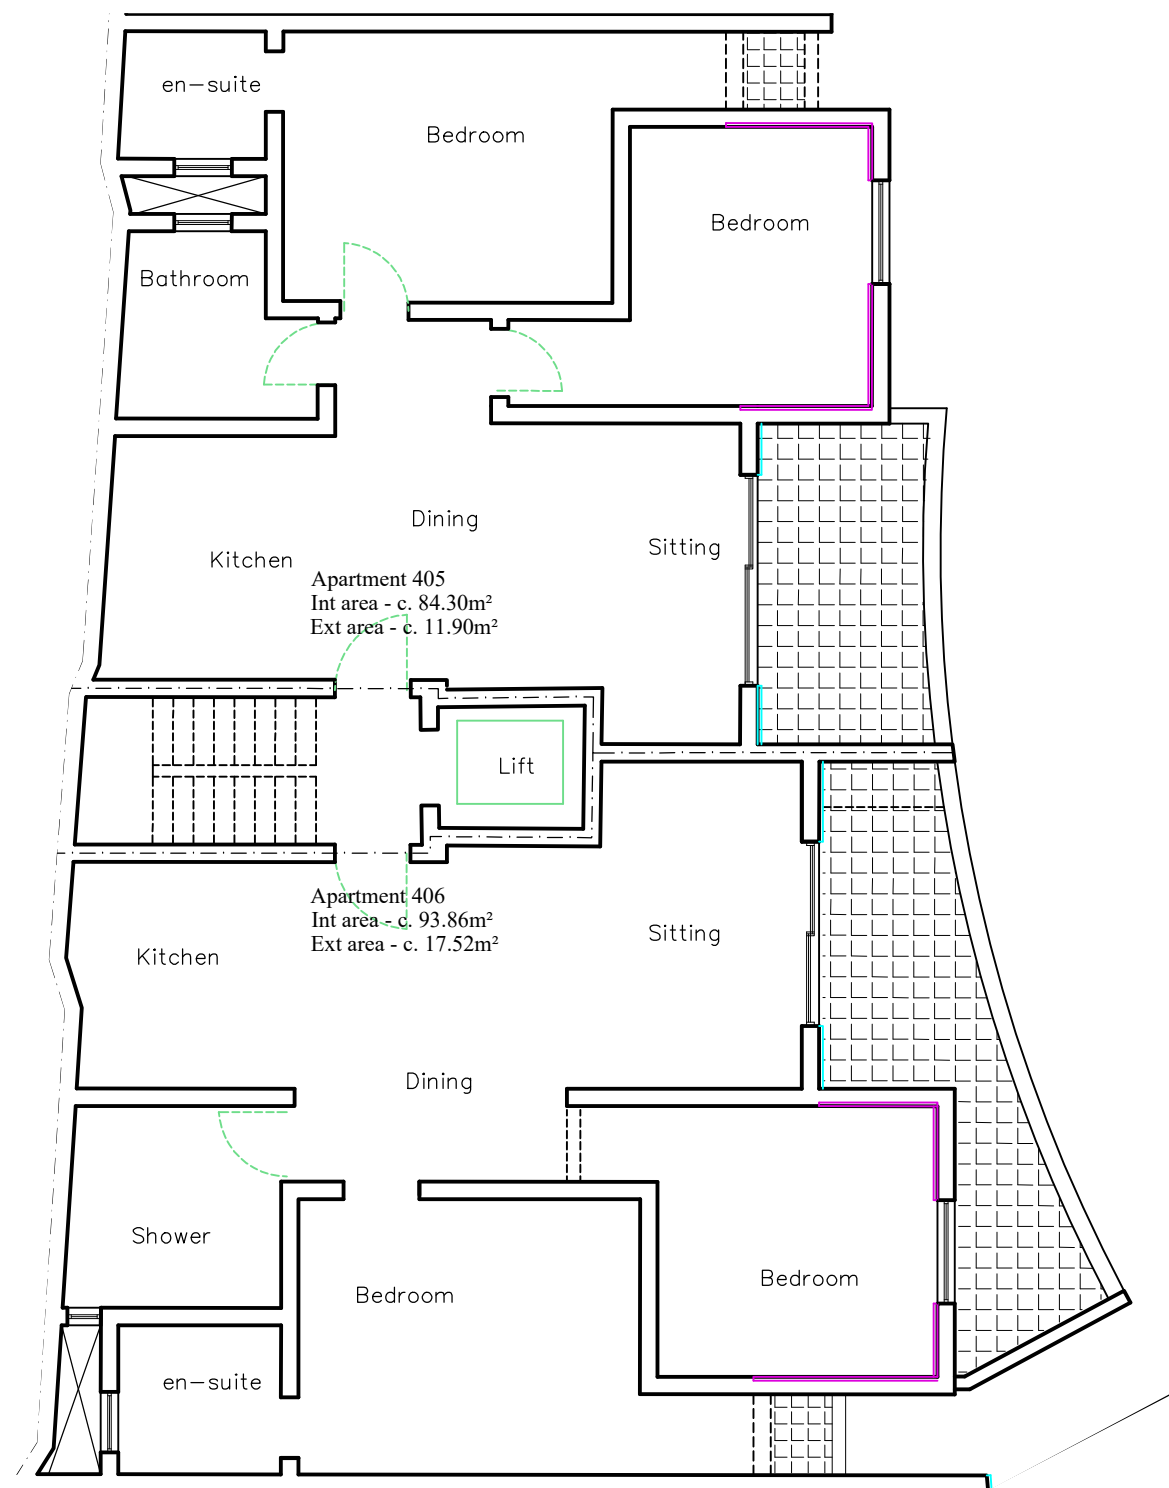

PERIT melanie SPITERI			
+356 7953 9511 • melanie@peritms.com Triq L Sant, M'Scala - Malta			
Project Description: Site at (Vacant site), Triq is-Seneskalk, Triq Francis Attard, Naxxar			
Drawing Title: Block 400 - Plan - Level 2			
Drawn M.G.	Approved M.S.	Scale 1:100	Sheet Size A3
Client Onyx Investments Ltd		Date 20/05/2024	
Drg No 03		Job No 24 044	Rev 00