
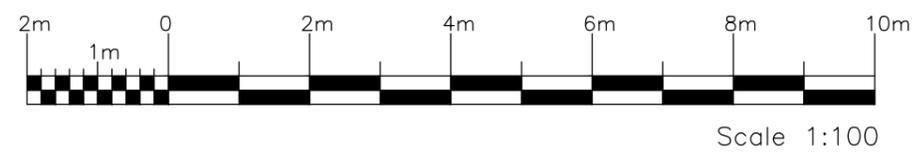


BLOCK PLAN
Scale 1:100

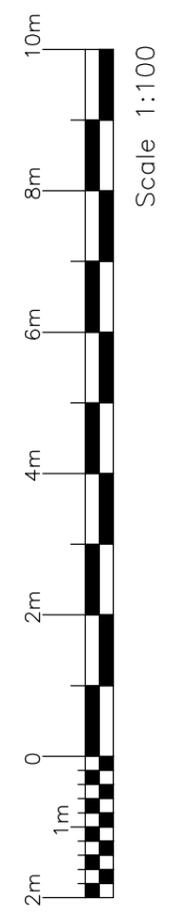

PERIT melanie SPITERI

+356 7953 9511 • melanie@peritms.com
Triq L Sant, M'Scala - Malta

Project Description: Site at (Vacant site), Triq is-Seneskalk, Triq Francis Attard, Naxxar			
Drawing Title: Block 400 - Plan - Level 0			
Drawn M.G.	Approved M.S.	Scale 1:100	Sheet Size A3
Client Onyx Investments Ltd		Date 20/05/2024	
Drg No 01	Job No 24 044	Rev 00	