


P1
D1 PROPOSED BASEMENT LEVEL -4
SCALE 1:100

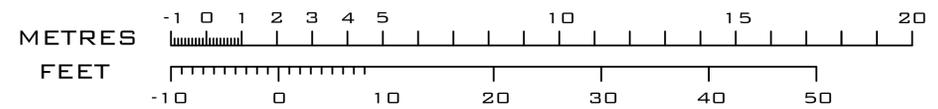

SCALE 1:100

REVISIONS:			
REF.	DATE	INITIALS	DESCRIPTION
1	20/07	A.C.	SHIFTING OF PROJECTIONS
2	---	---	---
3	---	---	---
CROSS SECTIONAL REFERENCE:

NOT TO BE SCALED FROM DRAWING

CLIENT: MR. ANTON CAMILLERI
 JOB TITLE: SITE AT TRIQ PARISIO c/w TRIQ MORONI SLIEMA
 DRAWING TITLE: PROPOSED LAYOUT PLANS



ARCHITECT: COLIN ZAMMIT
 B.E.A. (GRS) / A.A. C.E.P. / D.P. CONST. TECH.
 DESIGNED BY: M. C. DRAWN BY: ROB/MEL APPROVED BY: C. Z.
 SCALE: 1:100 REVISION: 00
 DATE: DEC'19 DRAWING NO.: 1
 JOB NO.: 2925/16