



SECTION/ELEVATION  
SCALE 1:200

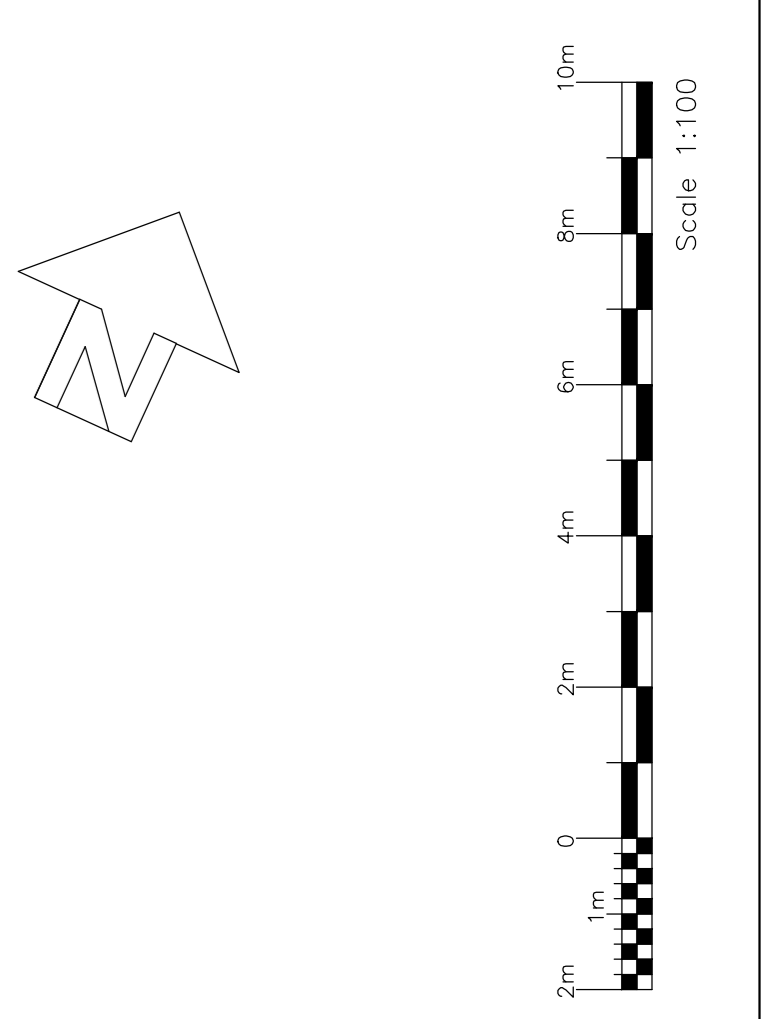

LEVEL -1  
SCALE 1:100

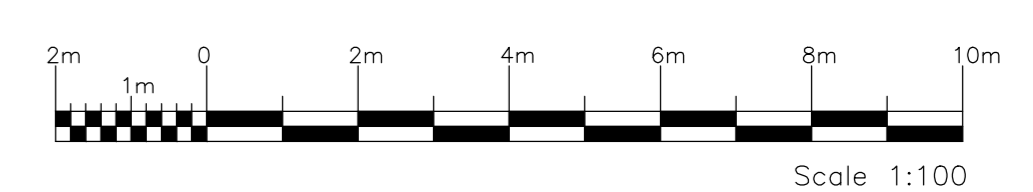

+356 7953 9511 • melanie@perims.com Triq L. Sant. M Scale - Malta			
Project Description Site at (Vacant site), Triq is-Seneskaik, Triq Francis Attard, Naaxar			
Drawing Title Garages - Level -1			
Drawn M.G.	Approved M.S.	Scale 1:100	Sheet Size A3
Client Onyx Investments Ltd		Date 20/05/2024	Job No. 24 044
Drawn By 02		Rev 00	