


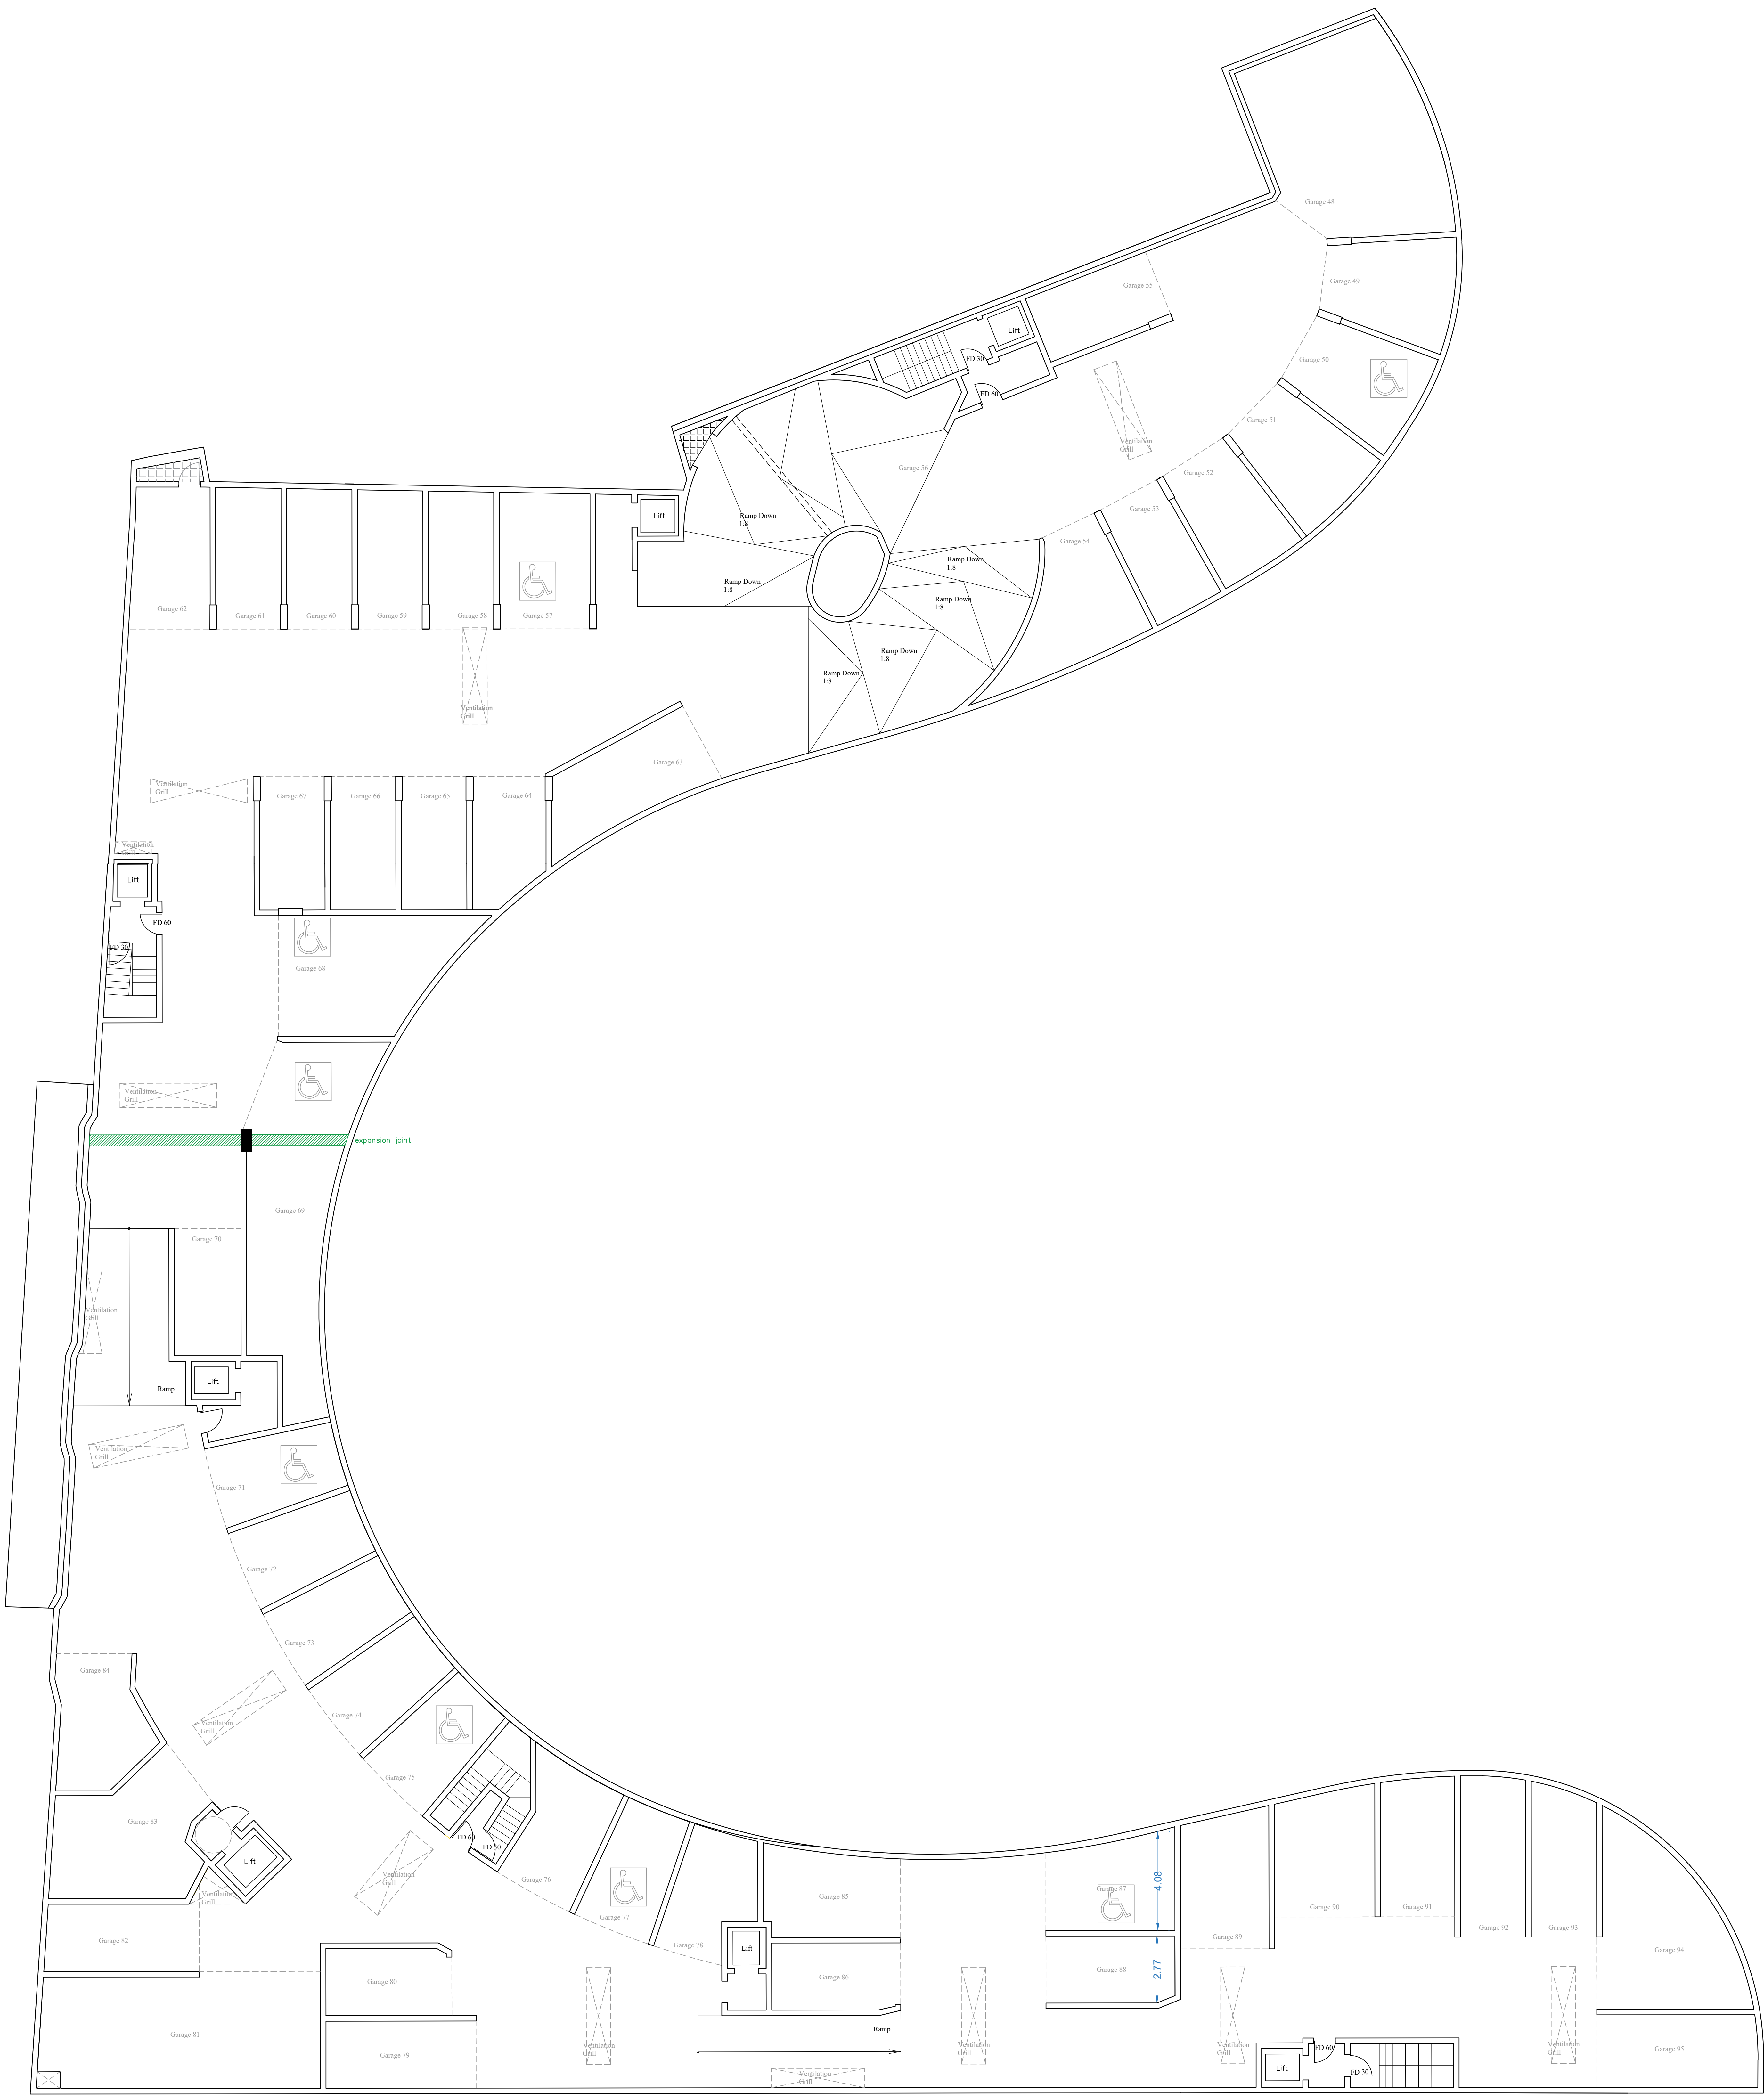

BASEMENT LEVEL -2